


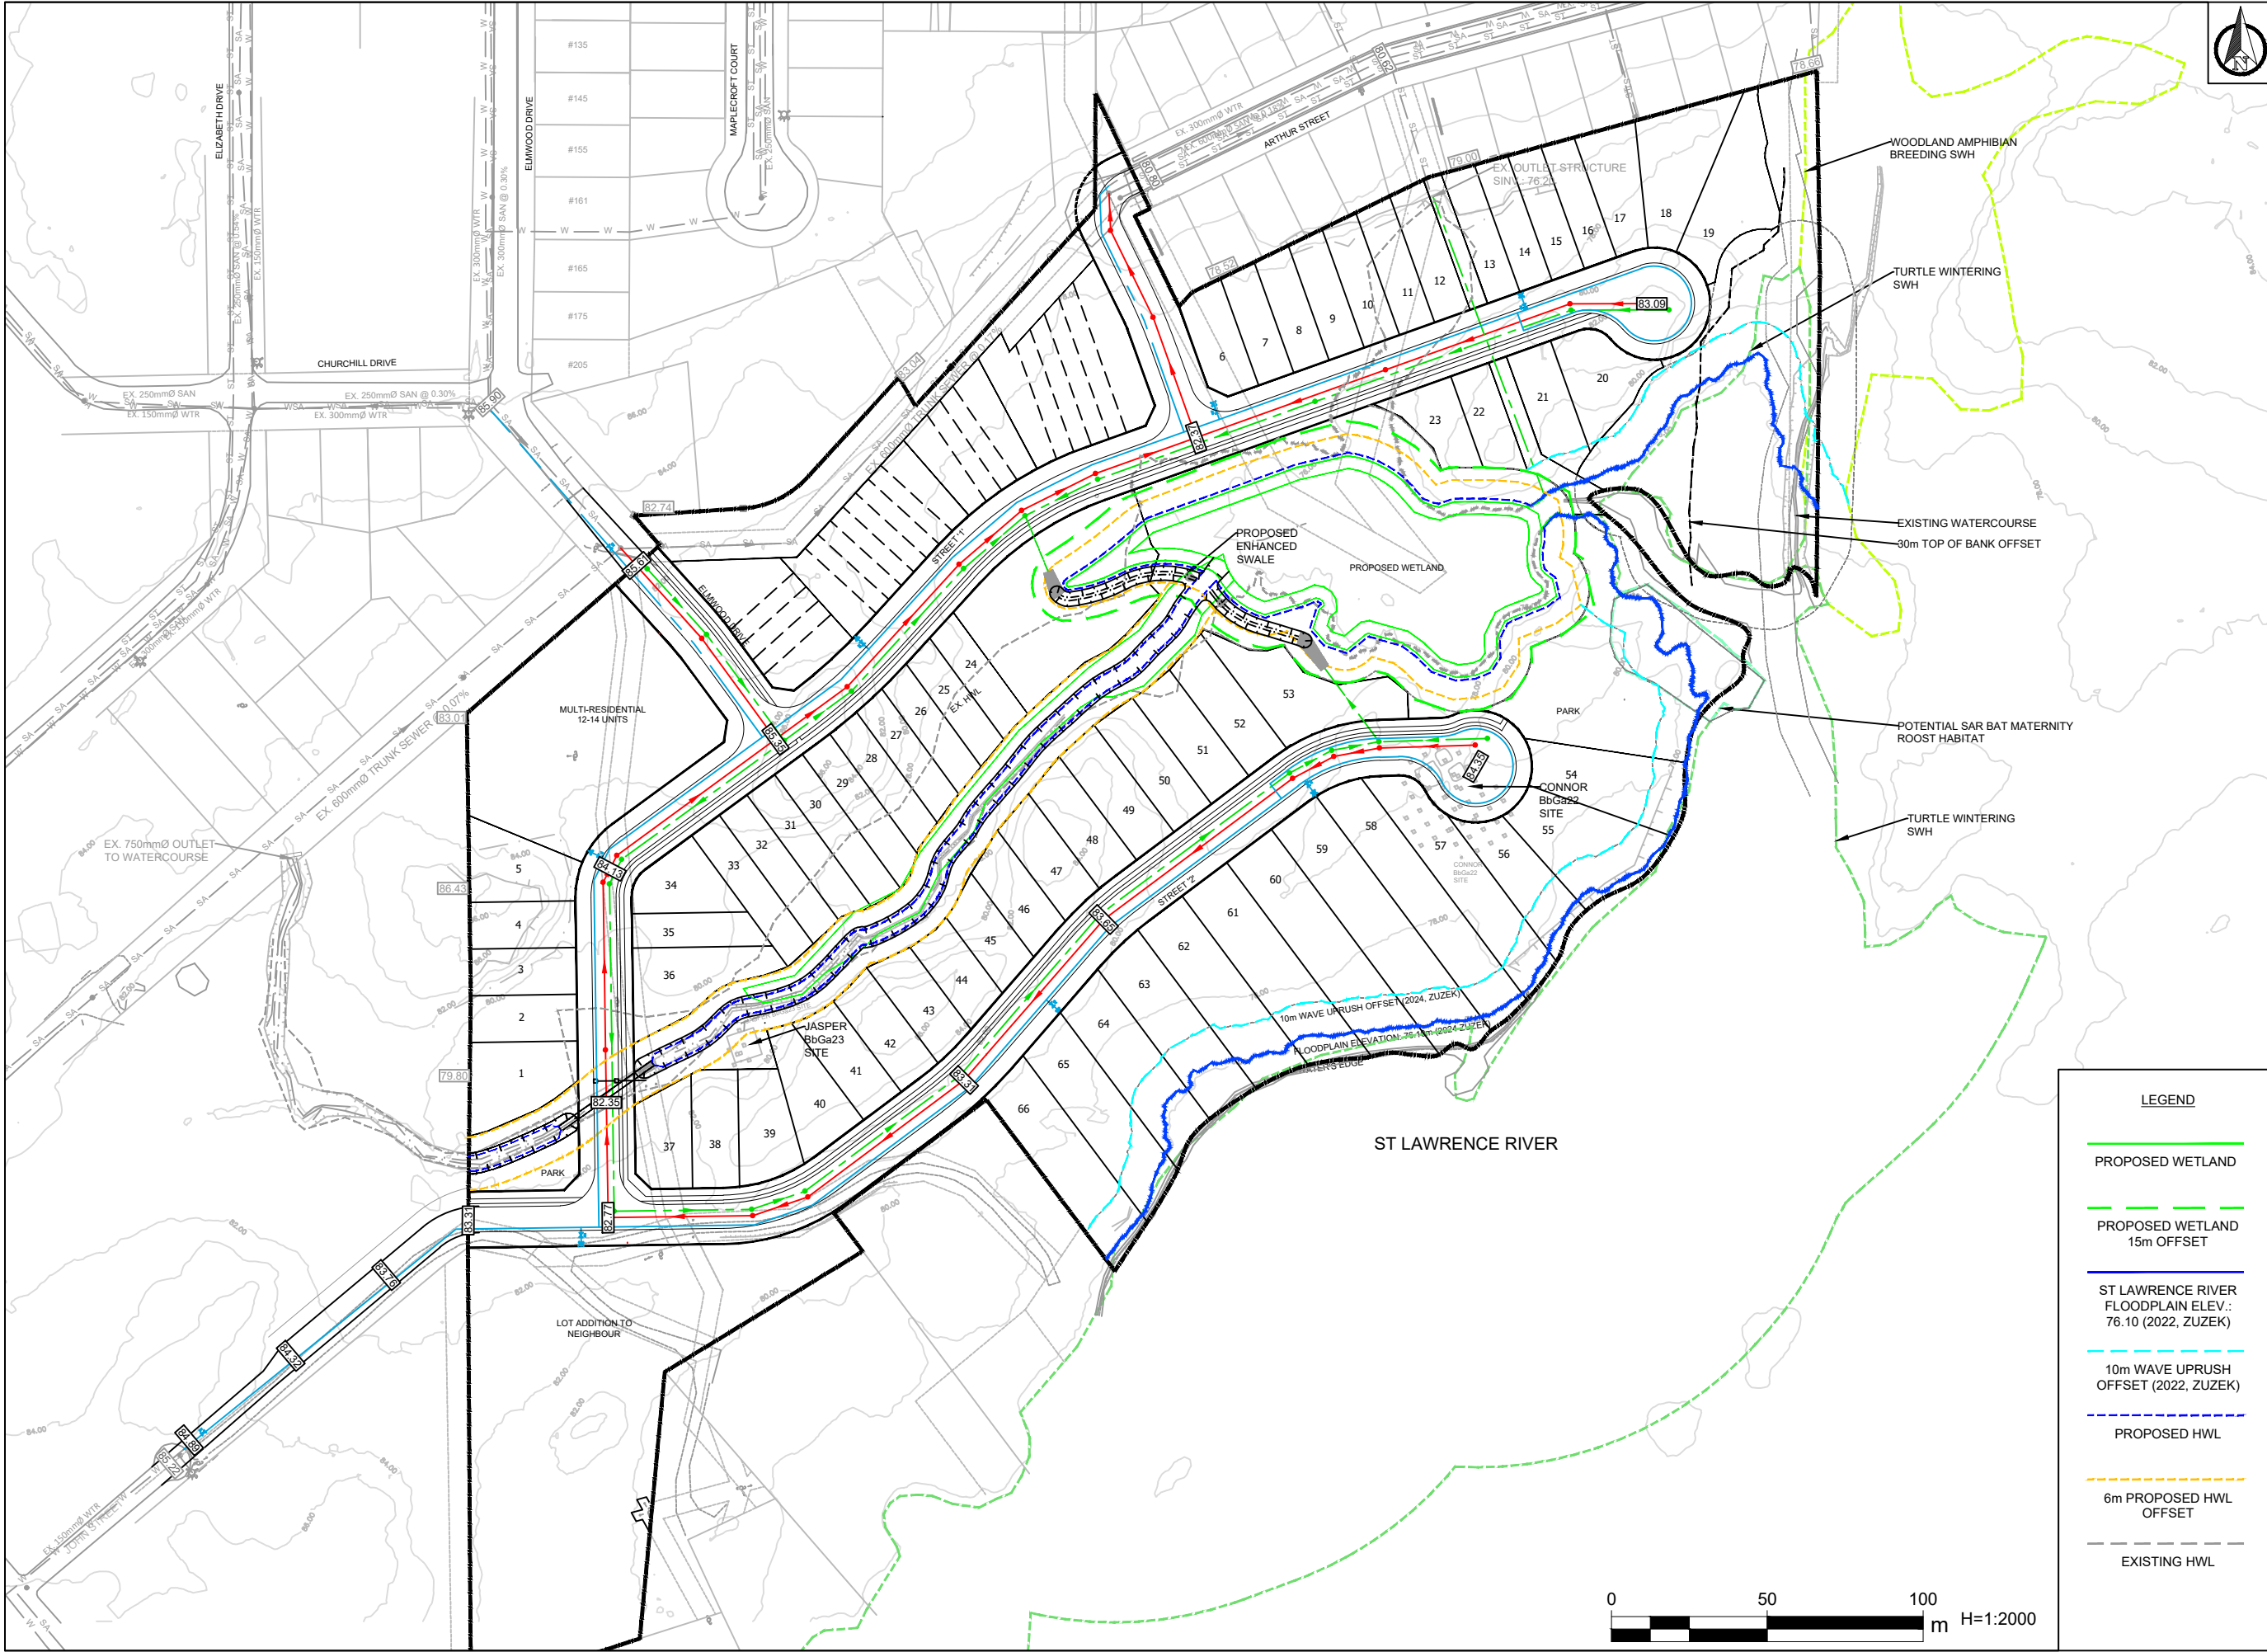

- LEGEND**
- PROPOSED WETLAND
 - PROPOSED WETLAND 15m OFFSET
 - ST LAWRENCE RIVER FLOODPLAIN ELEV.: 76.10 (2022, ZUZEK)
 - 10m WAVE UPRUSH OFFSET (2022, ZUZEK)
 - PROPOSED HWL
 - 6m PROPOSED HWL OFFSET
 - EXISTING HWL



1329 Gardiners Road, Suite 210
Kingston, ON, Canada K7P 0L8
613.634.9009 tel.
1.866.884.9392 fax.

Client
1000989284 ONTARIO INC.

Project
VL - ELMWOOD DRIVE

Drawing
CONCEPT PLAN

Drawn by: EP	Checked by: JH	Project No.
Designed by: KMN	Approved by: KMN	Drawing No.
Date: MAY 2026		CP
Scale: 1:2000 ANSI B (11x17)		