

PHASE 32 LANED LOTS




Livingston

PHASE 32


PRODUCT TYPE

- FRONT DRIVE SINGLE FAMILY
- LANED SINGLE FAMILY
- LANED SEMI DETACHED
- FUTURE RESIDENTIAL DEVELOPMENT
- COMMERCIAL (GRADIENT HATCH)
- WATER, PONDS, LAKES, PUBLIC UTILITY LOTS (GRADIENT HATCH)
- OPEN SPACE, GREEN SPACE, PARKS (GRADIENT HATCH)
- GRASSED BOULEVARDS, MEDIANS, AND BACK OF WALKS
- SIDEWALKS, PATHWAYS, AND CONCRETE
- BUS PAD
- LEVEL LOT
- LEVEL LOT (BACK TO FRONT DRAINAGE)
- SPLIT LEVEL WALKOUT BASEMENT
- FULL WALKOUT BASEMENT
- TRANSITION LOT

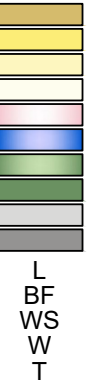

LEGEND

- MUNICIPAL ADDRESS
- SUGGESTED DRIVEWAY LOCATION
- COMMUNITY MAIL BOX
- HYDRANT
- BOLLARD
- STREET LIGHT
- STEEL BOLLARDS AROUND TRANSFORMER
- ENMAX TRANSFORMER
- ROGERS PULL BOX
- ROGERS PEDESTAL
- ROGERS PULL BOX WITH MOUNTED PEDESTAL
- TELUS SERVICE VAULT
- TELUS PEDESTAL
- TYPE 'C' STORM BACK CATCH BASIN
- TYPE 'K2' ROLLED TOP CATCH BASIN
- UTILITY RIGHT OF WAY
- OVERLAND DRAINAGE RIGHT OF WAY
- 1.50m MUTUAL ACCESS EASEMENT
- CONCRETE DRAINAGE SWALE
- CHAIN LINK FENCE
- DEVELOPER FENCE
- WOOD SCREEN FENCE
- WOOD POST FENCE
- LOTS SOLD

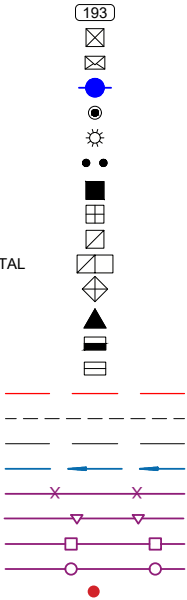

NOT TO SCALE

THIS PLAN IS A CONCEPT ONLY AND MAY BE SUBJECT TO CHANGE WITHOUT NOTICE. THE COPYRIGHTS TO ALL DESIGN AND DRAWINGS ARE THE PROPERTY OF LBC ENGINEERING LTD. REPRODUCTION OF USE FOR ANY PURPOSE OTHER THAN THAT AUTHORIZED BY LBC ENGINEERING LTD. IS FORBIDDEN.

NOTE:

IN A LANELESS SUBDIVISION UTILITY PEDESTALS AND ELECTRIC TRANSFORMERS ARE TYPICALLY LOCATED IN THE FRONT OF THE LOT WITHIN A UTILITY RIGHT OF WAY. THE LOCATION OF THESE PEDESTALS AND TRANSFORMERS ARE BASED ON UTILITY REQUIREMENTS. IN A LANED SUBDIVISION UTILITY PEDESTALS AND ELECTRIC TRANSFORMERS ARE TYPICALLY LOCATED IN THE LANE OR ON THE SIDE-YARD OF AN END LOT.

FRONTAGES ARE APPROXIMATE ONLY. REFER TO LEGAL PLAN OF SUBDIVISION TO CONFIRM ALL LOT DIMENSIONS. REFER TO UTILITY RIGHTS OF WAY AND EASEMENT DOCUMENTS TO DETERMINE RESTRICTIONS ON EXTENT OF TITLE.

METRIC FRONTAGES SHOWN ARE ACTUAL. IMPERIAL FRONTAGES HAVE BEEN ROUNDED DOWN TO THE NEAREST FOOT.


THIS IS NOT A LEGAL PLAN. DIMENSIONS, SETBACK WIDTHS, AND LOCATIONS FOR ELECTRICAL, TELEPHONE AND CABLE TELEVISION PEDESTALS, STREET LIGHTS, AND MAILBOXES ARE COMPILED FROM AVAILABLE INFORMATION AND ARE SUBJECT TO CHANGE WITHOUT NOTICE. FOR VERIFICATION OF INFORMATION CALL (403) 231-8900.

Brookfield Residential

cedarglen
HOMES

Cedarglen Homes retains all rights and interest to this document, in whole or in part, including reproduction. Details may not be exactly as shown and this document may change without notice or obligation. In case of a dispute, the contract prevails. Effective 06/11/2025. E&OE.

PHASE 39 LANED

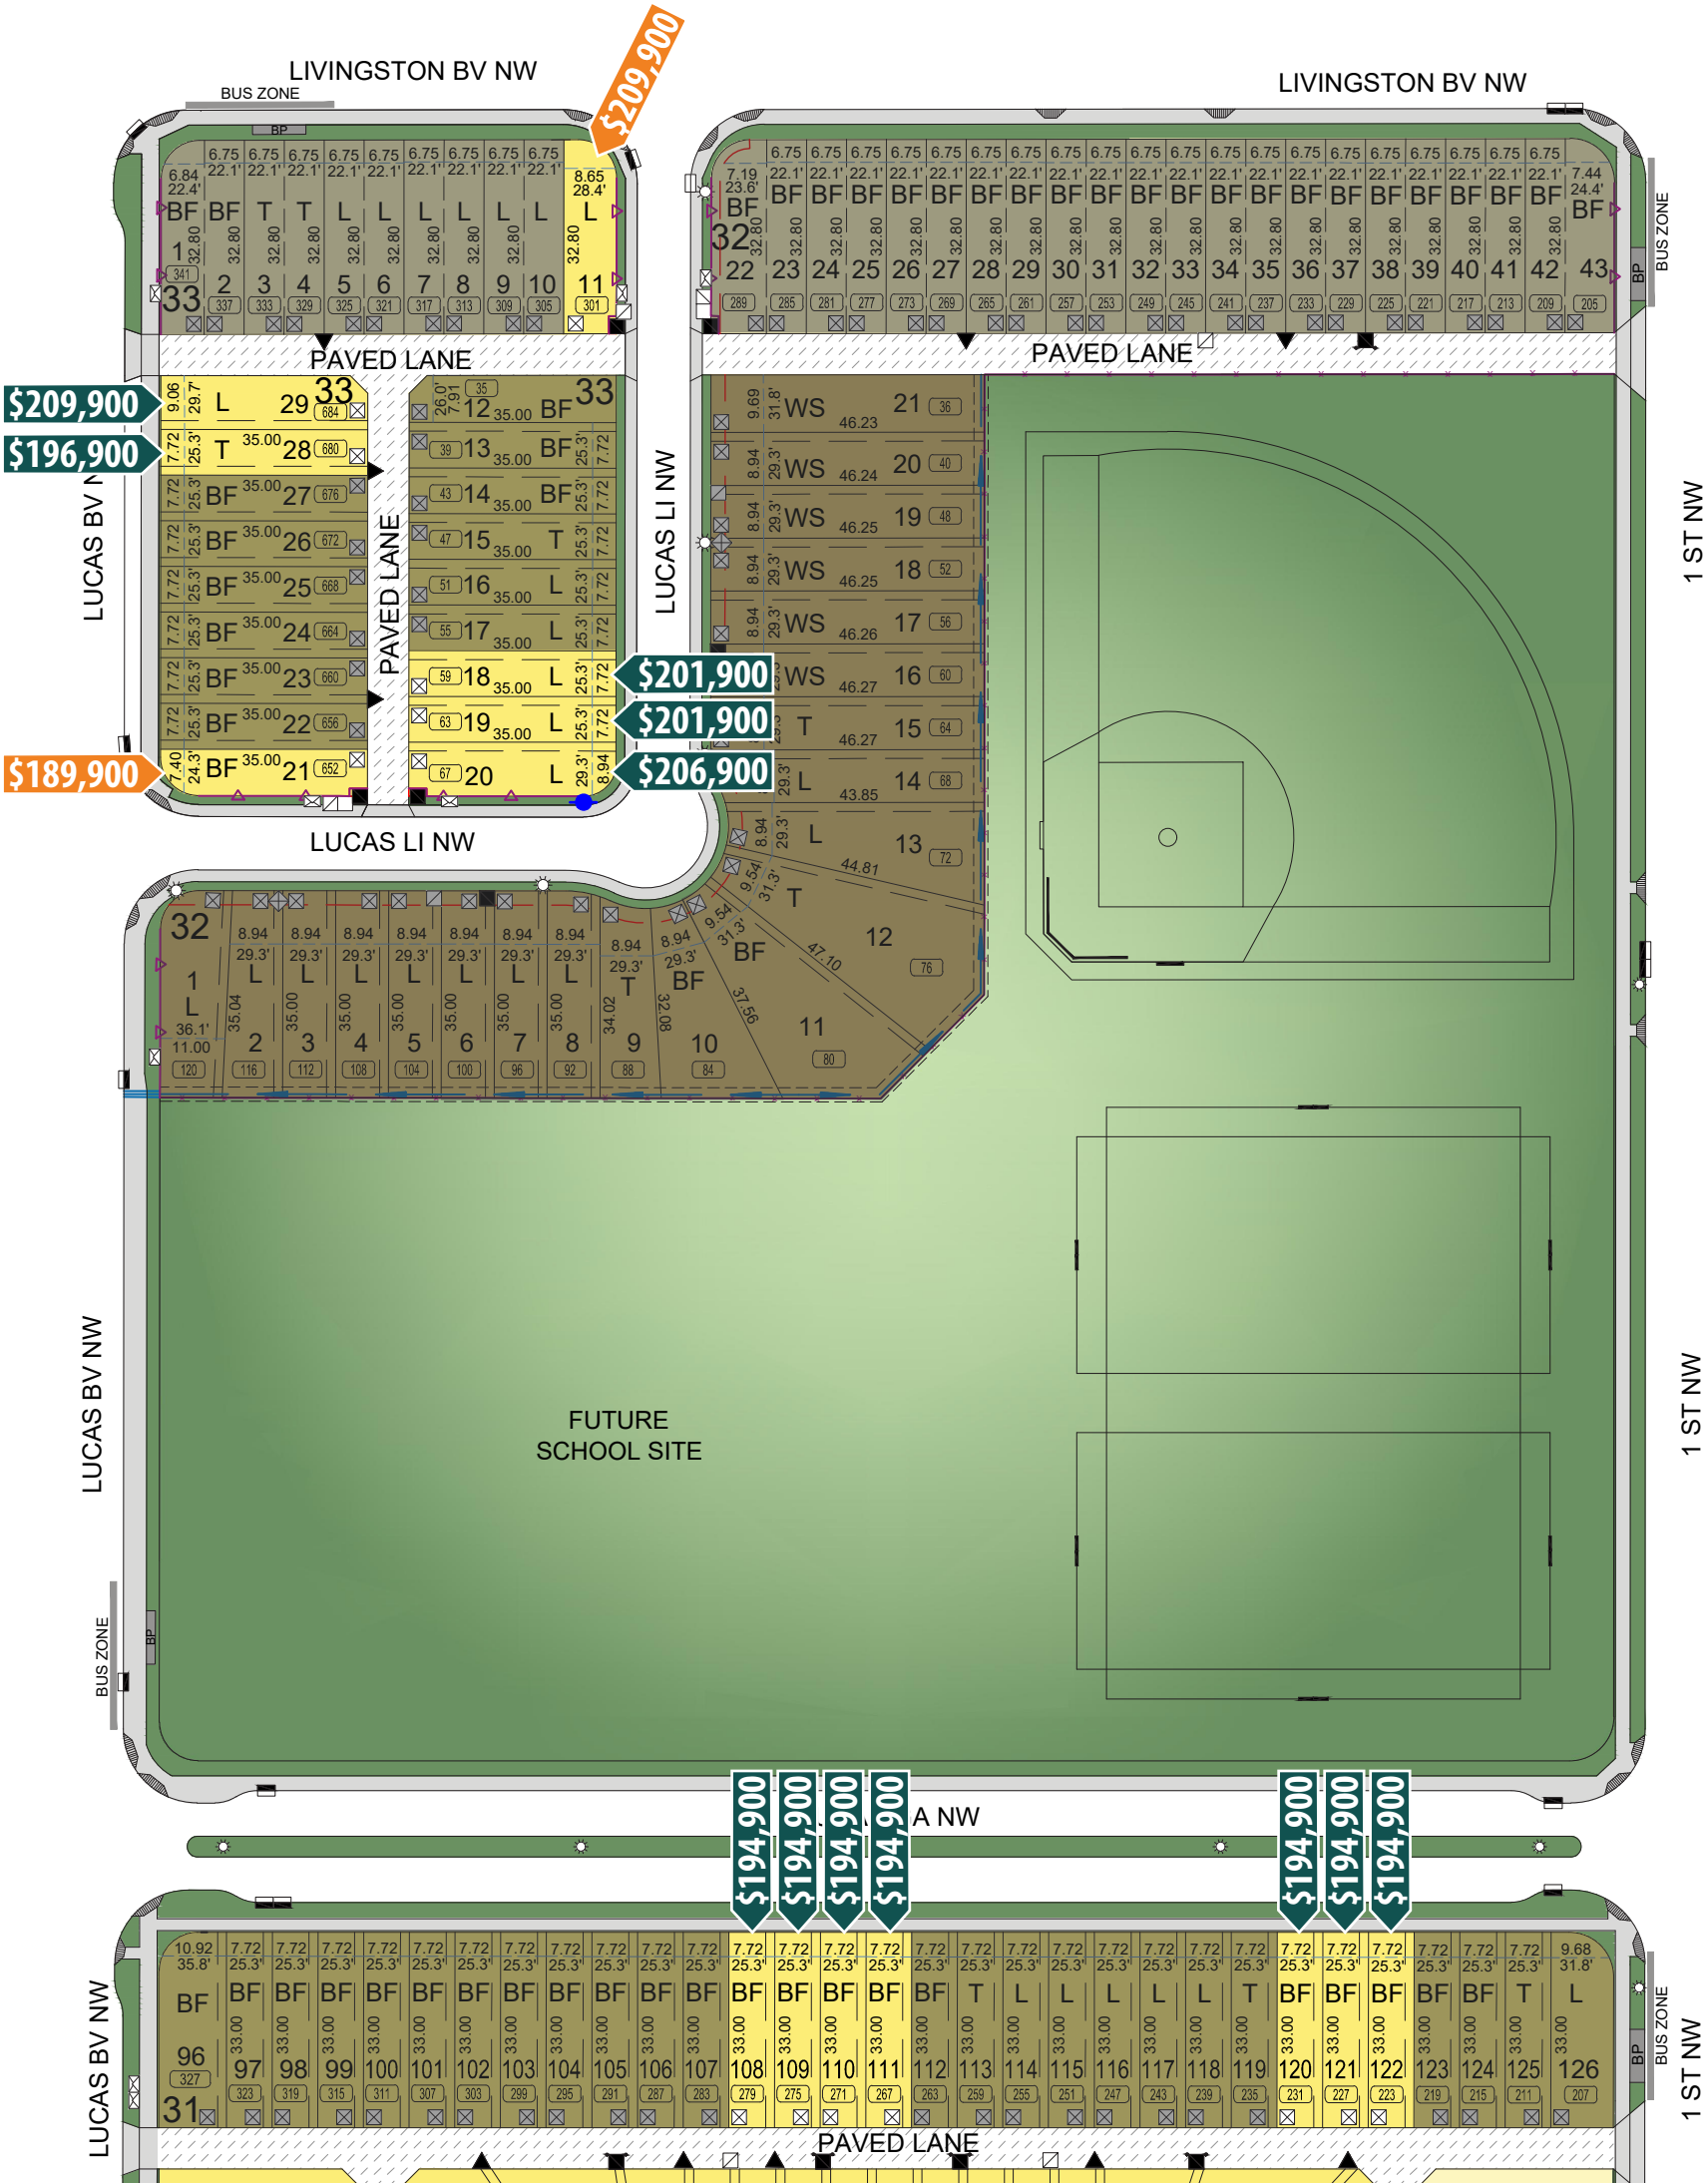

Livingston

PHASE 39

- PRODUCT TYPE**
- FRONT DRIVE SINGLE FAMILY
 - LANED SINGLE FAMILY
 - LANED SEMI DETACHED
 - FUTURE RESIDENTIAL DEVELOPMENT
 - OPEN SPACE, GREEN SPACE, PARKS (GRADIENT HATCH)
 - BUS PAD
 - LEVEL LOT
 - LEVEL LOT (BACK TO FRONT DRAINAGE)
 - SPLIT LEVEL WALKOUT BASEMENT
 - FULL WALKOUT BASEMENT
 - TRANSITION LOT
- LEGEND**
- MUNICIPAL ADDRESS
 - SUGGESTED DRIVEWAY LOCATION
 - COMMUNITY MAIL BOX
 - BOLLARD
 - HYDRANT
 - STREET LIGHT
 - ENMAX PULL BOX
 - ENMAX TRANSFORMER

- LOT TYPES**
- L
 - BF
 - WS
 - W
 - T

- STREET LIGHTS**
- STEEL BOLLARDS AROUND TRANSFORMER
 - ENMAX SWITCH CUBICLE
 - ROGERS PULL BOX
 - ROGERS PEDESTAL
 - ROGERS PULL BOX WITH MOUNTED PEDESTAL
 - TELUS SERVICE VAULT
 - TELUS FDH
 - TELUS PEDESTAL
 - TYPE 'C' STORM BACK CATCH BASIN
 - TYPE 'K2' ROLLED TOP CATCH BASIN
 - UTILITY RIGHT OF WAY
 - OVERLAND DRAINAGE RIGHT OF WAY
 - 1.50m MUTUAL ACCESS EASEMENT
 - CONCRETE DRAINAGE SWALE
 - CHAIN LINK FENCE
 - DEVELOPER FENCE
 - PAVED LANE

- LOT TYPES**
- LANED
 - POOLED LOT

NOT TO SCALE

THIS PLAN IS A CONCEPT ONLY AND MAY BE SUBJECT TO CHANGE WITHOUT NOTICE THE COPYRIGHTS TO ALL DESIGN AND DRAWINGS ARE THE PROPERTY OF LBC ENGINEERING LTD. REPRODUCTION OF USE FOR ANY PURPOSE OTHER THAN THAT AUTHORIZED BY LBC ENGINEERING LTD. IS FORBIDDEN

NOTE:

IN A LANELESS SUBDIVISION, UTILITY PEDESTALS AND ELECTRIC TRANSFORMERS ARE TYPICALLY LOCATED IN THE FRONT OF THE LOT WITHIN A UTILITY RIGHT OF WAY. THE LOCATION OF THESE PEDESTALS AND TRANSFORMERS ARE BASED ON UTILITY REQUIREMENTS. IN A LANED SUBDIVISION UTILITY PEDESTALS AND ELECTRIC TRANSFORMERS ARE TYPICALLY LOCATED IN THE LANE OR ON THE SIDE-YARD OF AN END LOT.

FRONTAGES ARE APPROXIMATE ONLY. REFER TO LEGAL PLAN OF SUBDIVISION TO CONFIRM ALL LOT DIMENSIONS. REFER TO UTILITY RIGHTS OF WAY AND EASEMENT DOCUMENTS TO DETERMINE RESTRICTIONS ON EXTENT OF TITLE.

METRIC FRONTAGES SHOWN ARE ACTUAL. IMPERIAL FRONTAGES HAVE BEEN ROUNDED DOWN TO THE NEAREST FOOT.

THIS IS NOT A LEGAL PLAN. DIMENSIONS, SETBACK WIDTHS, AND LOCATIONS FOR ELECTRICAL, TELEPHONE AND CABLE TELEVISION PEDESTALS, STREET LIGHTS, AND MAILBOXES ARE COMPILED FROM AVAILABLE INFORMATION AND ARE SUBJECT TO CHANGE WITHOUT NOTICE. FOR VERIFICATION OF INFORMATION CALL (403) 231-8900.

Brookfield Residential

cedarglen HOMES

Cedarglen Homes retains all rights and interest to this document, in whole or in part, including reproduction. Details may not be exactly as shown and this document may change without notice or obligation. In case of a dispute, the contract prevails. Effective 06/17/2025. E&OE.

PHASE 31 LANED LOTS

SHEET SIZE: ANSI expand B (11.00 x 17.00 inches)
FILE: D:\ONE\DRIVE\LBC ENGINEERING\LIVINGSTON STAGE 1 - DOCUMENTS\PHASE_03\DESIGN\SHEET FILES\FIGURES\LIVINGSTON PHASE 31 SIP.DWG
DATE: December 6, 2023 11:50:17 AM



Livingston
PHASE 31


PRODUCT TYPE

- FRONT DRIVE SINGLE FAMILY LOTS
- LANED SINGLE FAMILY LOTS
- LANED SEMI DETACHED LOTS
- FUTURE RESIDENTIAL DEVELOPMENT
- WATER, PONDS, LAKES, PUBLIC UTILITY LOTS (GRADIENT HATCH)
- OPEN SPACE, GREEN SPACE, PARKS (GRADIENT HATCH)
- GRASSED BOULEVARDS, MEDIANS, AND BACK OF WALKS
- SIDEWALKS, PATHWAYS, AND CONCRETE
- BUS PAD




LOTS SOLD

- LEVEL LOT
- LEVEL LOT (BACK TO FRONT DRAINAGE)
- SPLIT LEVEL WALKOUT BASEMENT
- FULL WALKOUT BASEMENT
- TRANSITION LOT

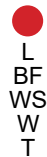

LEGEND

- MUNICIPAL ADDRESS
- SUGGESTED DRIVEWAY LOCATION
- COMMUNITY MAIL BOX
- HYDRANT
- BOLLARD
- STREET LIGHT
- ENMAX PULL BOX/ SWITCH GEAR
- ENMAX TRANSFORMER
- SHAW PULL BOX
- SHAW PEDESTAL 0.90m
- SHAW PULL BOX WITH MOUNTED PEDESTAL
- TELUS SERVICE VAULT
- TELUS FDH
- TELUS PEDESTAL
- TYPE 'C' STORM BACK CATCH BASIN
- TYPE 'K2' ROLLED TOP CATCH BASIN
- UTILITY RIGHT OF WAY
- OVERLAND DRAINAGE RIGHT OF WAY
- 1.50m MUTUAL ACCESS EASEMENT
- CONCRETE DRAINAGE SWALE
- CHAIN LINK FENCE
- WOOD SCREEN FENCE
- DEVELOPER FENCING

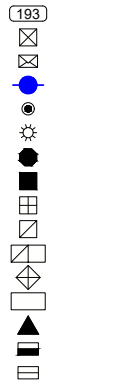

NOT TO SCALE
THIS PLAN IS A CONCEPT ONLY AND MAY BE SUBJECT TO CHANGE WITHOUT NOTICE. THE COPYRIGHTS TO ALL DESIGN AND DRAWINGS ARE THE PROPERTY OF LBC ENGINEERING LTD. REPRODUCTION OF USE FOR ANY PURPOSE OTHER THAN THAT AUTHORIZED BY LBC ENGINEERING LTD. IS FORBIDDEN.

NOTE:
IN A LANELESS SUBDIVISION UTILITY PEDESTALS AND ELECTRIC TRANSFORMERS ARE TYPICALLY LOCATED IN THE FRONT OF THE LOT WITHIN A UTILITY RIGHT OF WAY. THE LOCATION OF THESE PEDESTALS AND TRANSFORMERS ARE BASED ON UTILITY REQUIREMENTS. IN A LANED SUBDIVISION UTILITY PEDESTALS AND ELECTRIC TRANSFORMERS ARE TYPICALLY LOCATED IN THE LANE OR ON THE SIDE-YARD OF AN END LOT.

FRONTAGES ARE APPROXIMATE ONLY. REFER TO LEGAL PLAN OF SUBDIVISION TO CONFIRM ALL LOT DIMENSIONS. REFER TO UTILITY RIGHTS OF WAY AND EASEMENT DOCUMENTS TO DETERMINE RESTRICTIONS ON EXTENT OF TITLE.


METRIC FRONTAGES SHOWN ARE ACTUAL. IMPERIAL FRONTAGES HAVE BEEN ROUNDED DOWN TO THE NEAREST FOOT.

THIS IS NOT A LEGAL PLAN. DIMENSIONS, SETBACK WIDTHS, AND LOCATIONS FOR ELECTRICAL, TELEPHONE AND CABLE TELEVISION PEDESTALS, STREET LIGHTS, AND MAILBOXES ARE COMPILED FROM AVAILABLE INFORMATION AND ARE SUBJECT TO CHANGE WITHOUT NOTICE. FOR VERIFICATION OF INFORMATION CALL (403) 231-8900.



Cedarglen Homes retains all rights and interest to this document, in whole or in part, including reproduction. Details may not be exactly as shown and this document may change without notice or obligation. In case of a dispute, the contract prevails. Effective 06/11/2025. E&OE.

PHASE 24 LANED LOTS

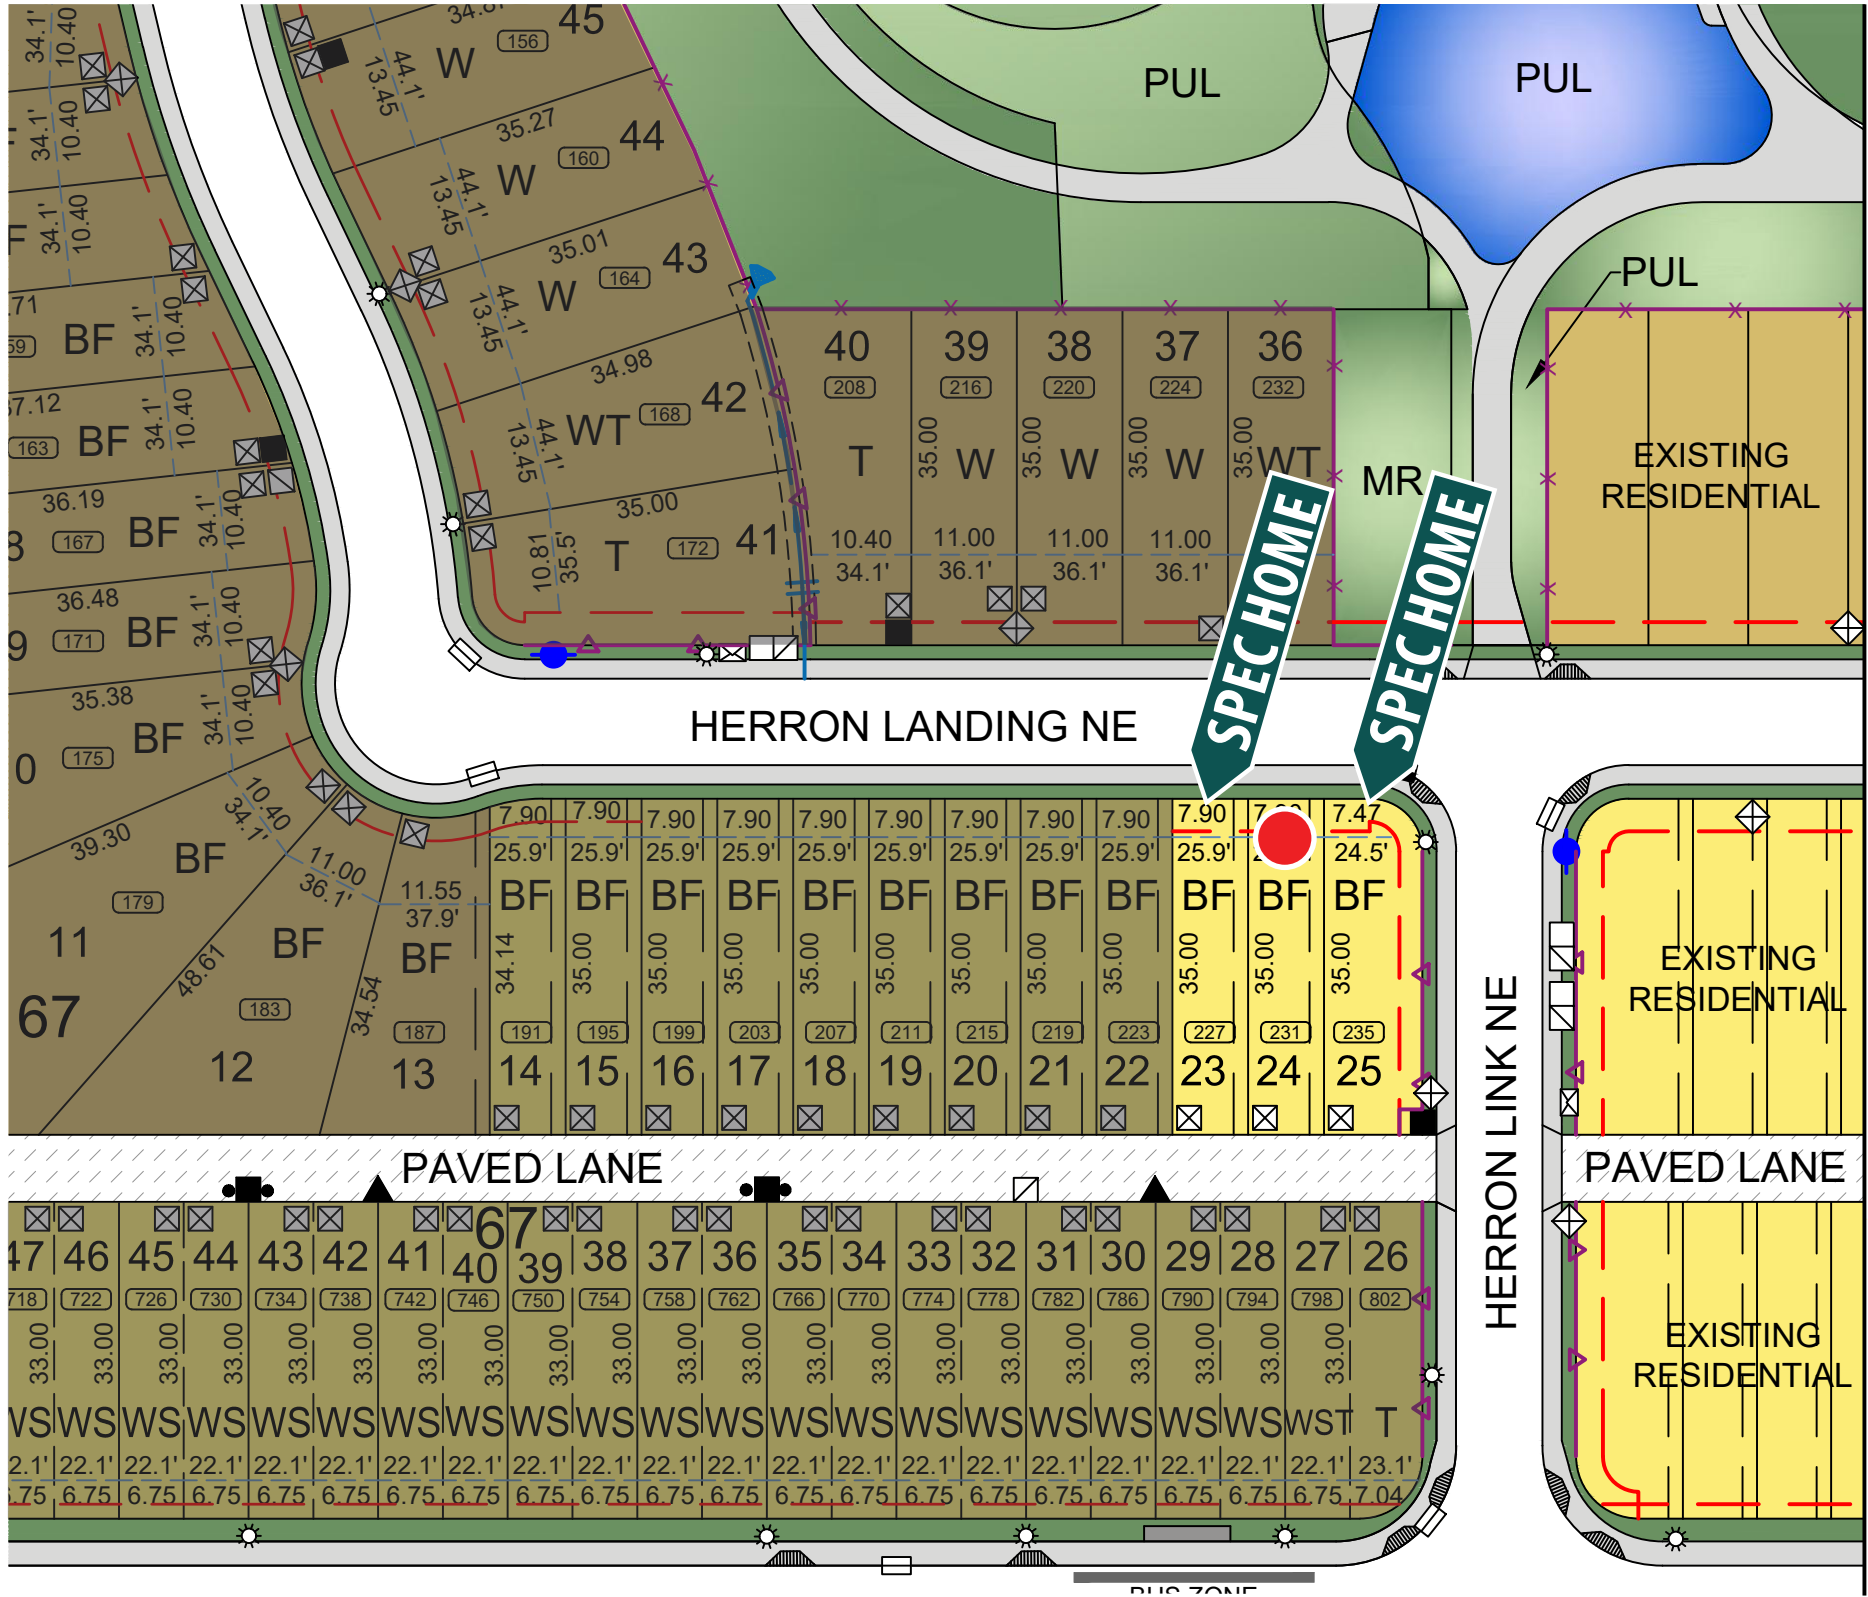

Livingston

PRODUCT TYPE

- FRONT DRIVE SINGLE FAMILY
- LANED SINGLE FAMILY
- LANED SEMI DETACHED
- MULTI-FAMILY SITE (GRADIENT HATCH)
- FUTURE RESIDENTIAL DEVELOPMENT
- OPEN SPACE, GREEN SPACE, PARKS (GRADIENT HATCH)
- OPEN SPACE, GREEN SPACE, PARKS (GRADIENT HATCH)
- GRASSED BOULEVARDS, MEDIANS, AND BACK OF WALKS
- SIDEWALKS, PATHWAYS, AND CONCRETE
- BUS PAD

LEVEL LOT

LEVEL LOT (BACK TO FRONT DRAINAGE)

SPLIT LEVEL WALKOUT BASEMENT

FULL WALKOUT BASEMENT

LEGEND

- MUNICIPAL ADDRESS
- SUGGESTED DRIVEWAY LOCATION
- COMMUNITY MAIL BOX
- HYDRANT
- BOLLARD
- STREET LIGHT
- ENMAX TRANSFORMER
- ENMAX SWITCH CUBICLE
- ENMAX PULL BOX
- STEEL BOLLARDS AROUND TRANSFORMER
- SHAW PEDESTAL 0.90m
- SHAW PULL BOX WITH MOUNTED PEDESTAL
- TELUS SERVICE VAULT
- TELUS PEDESTAL
- TELUS FDH
- TYPE 'C' STORM BACK CATCH BASIN
- TYPE 'K2' ROLLED TOP CATCH BASIN
- UTILITY RIGHT OF WAY
- OVERLAND DRAINAGE RIGHT OF WAY
- 1.50m MUTUAL ACCESS EASEMENT
- CONCRETE DRAINAGE SWALE
- FUTURE GRASSED DRAINAGE SWALE
- DEVELOPER FENCE
- CHAIN LINK FENCE
- WOOD SCREEN FENCE
- POST & CABLE FENCE

NOT TO SCALE

THIS PLAN IS A CONCEPT ONLY AND MAY BE SUBJECT TO CHANGE WITHOUT NOTICE THE COPYRIGHTS TO ALL DESIGN AND DRAWINGS ARE THE PROPERTY OF LBC ENGINEERING LTD. REPRODUCTION OF USE FOR ANY PURPOSE OTHER THAN THAT AUTHORIZED BY LBC ENGINEERING LTD. IS FORBIDDEN

NOTE:

IN A LANELESS SUBDIVISION, UTILITY PEDESTALS AND ELECTRIC TRANSFORMERS ARE TYPICALLY LOCATED IN THE FRONT OF THE LOT WITHIN A UTILITY RIGHT OF WAY. THE LOCATION OF THESE PEDESTALS AND TRANSFORMERS ARE BASED ON UTILITY REQUIREMENTS. IN A LANED SUBDIVISION UTILITY PEDESTALS AND ELECTRIC TRANSFORMERS ARE TYPICALLY LOCATED IN THE LANE OR ON THE SIDE-YARD OF AN END LOT.

FRONTAGES ARE APPROXIMATE ONLY. REFER TO LEGAL PLAN OF SUBDIVISION TO CONFIRM ALL LOT DIMENSIONS. REFER TO UTILITY RIGHTS OF WAY AND EASEMENT DOCUMENTS TO DETERMINE RESTRICTIONS ON EXTENT OF TITLE.

METRIC FRONTAGES SHOWN ARE ACTUAL. IMPERIAL FRONTAGES HAVE BEEN ROUNDED DOWN TO THE NEAREST FOOT.

THIS IS NOT A LEGAL PLAN. DIMENSIONS, SETBACK WIDTHS, AND LOCATIONS FOR ELECTRICAL, TELEPHONE AND CABLE TELEVISION PEDESTALS, STREET LIGHTS, AND MAILBOXES ARE COMPILED FROM AVAILABLE INFORMATION AND ARE SUBJECT TO CHANGE WITHOUT NOTICE. FOR VERIFICATION OF INFORMATION CALL (403) 231-8900.



Cedarglen Homes retains all rights and interest to this document, in whole or in part, including reproduction. Details may not be exactly as shown and this document may change without notice or obligation. In case of a dispute, the contract prevails. Effective 05/12/2025. E&OE.



PHASE 20 LANED LOTS



Livingston

PHASE 20

PRODUCT TYPE

- FRONT DRIVE SINGLE FAMILY LOTS
- LANED SINGLE FAMILY LOTS
- LANED SEMI DETACHED LOTS
- FUTURE RESIDENTIAL DEVELOPMENT
- WATER, PONDS, LAKES, PUBLIC UTILITY LOTS (GRADIENT HATCH)
- OPEN SPACE, GREEN SPACE, PARKS (GRADIENT HATCH)
- GRASSED BOULEVARDS, MEDIANS, AND BACK OF WALKS
- SIDEWALKS, PATHWAYS, AND CONCRETE
- BUS PAD

- LEVEL LOT (BACK TO FRONT DRAINAGE)
- LEVEL LOT
- TRANSITION LOT
- LOTS SOLD

LEGEND

- MUNICIPAL ADDRESS
- SUGGESTED DRIVEWAY LOCATION
- COMMUNITY MAIL BOX
- HYDRANT
- BOLLARD
- STREET LIGHT
- STEEL BOLLARDS AROUND TRANSFORMER
- ENMAX TRANSFORMER
- SHAW PULL BOX
- SHAW PEDESTAL
- SHAW PULL BOX WITH MOUNTED PEDESTAL
- TELUS SERVICE VAULT
- TELUS PEDESTAL
- TYPE 'C' STORM BACK CATCH BASIN
- TYPE 'K2' ROLLED TOP CATCH BASIN
- UTILITY RIGHT OF WAY
- OVERLAND DRAINAGE RIGHT OF WAY
- 1.50m MUTUAL ACCESS EASEMENT
- CONCRETE DRAINAGE SWALE
- CHAIN LINK FENCE
- WOOD SCREEN FENCE
- DEVELOPER FENCE

NOT TO SCALE
THIS PLAN IS A CONCEPT ONLY AND MAY BE SUBJECT TO CHANGE WITHOUT NOTICE. THE COPYRIGHTS TO ALL DESIGN AND DRAWINGS ARE THE PROPERTY OF LBC ENGINEERING LTD. REPRODUCTION OF USE FOR ANY PURPOSE OTHER THAN THAT AUTHORIZED BY LBC ENGINEERING LTD. IS FORBIDDEN.

NOTE:
IN A LANELESS SUBDIVISION UTILITY PEDESTALS AND ELECTRIC TRANSFORMERS ARE TYPICALLY LOCATED IN THE FRONT OF THE LOT WITHIN A UTILITY RIGHT OF WAY. THE LOCATION OF THESE PEDESTALS AND TRANSFORMERS ARE BASED ON UTILITY REQUIREMENTS. IN A LANED SUBDIVISION UTILITY PEDESTALS AND ELECTRIC TRANSFORMERS ARE TYPICALLY LOCATED IN THE LANE OR ON THE SIDE-YARD OF AN END LOT.

FRONTAGES ARE APPROXIMATE ONLY. REFER TO LEGAL PLAN OF SUBDIVISION TO CONFIRM ALL LOT DIMENSIONS. REFER TO UTILITY RIGHTS OF WAY AND EASEMENT DOCUMENTS TO DETERMINE RESTRICTIONS ON EXTENT OF TITLE.

METRIC FRONTAGES SHOWN ARE ACTUAL. IMPERIAL FRONTAGES HAVE BEEN ROUNDED DOWN TO THE NEAREST FOOT.

THIS IS NOT A LEGAL PLAN. DIMENSIONS, SETBACK WIDTHS, AND LOCATIONS FOR ELECTRICAL, TELEPHONE AND CABLE TELEVISION PEDESTALS, STREET LIGHTS, AND MAILBOXES ARE COMPILED FROM AVAILABLE INFORMATION AND ARE SUBJECT TO CHANGE WITHOUT NOTICE. FOR VERIFICATION OF INFORMATION CALL (403) 231-8900.

Brookfield
Residential

cedarglen
HOMES

Cedarglen Homes retains all rights and interest to this document, in whole or in part, including reproduction. Details may not be exactly as shown and this document may change without notice or obligation. In case of a dispute, the contract prevails. Effective 04/28/2025. E&OE.