



WETLAND SWM FACILITY AREA	=0.50ha
BOTTOM OF FOREBAY	=222.75m
TOP OF POND	=225.05m
BOTTOM OF POND	=223.45m
NORMAL WATER LEVEL	=223.65m
EXTEND WATER LEVEL	=223.90m
POND TOP	=225.05m
100YR 24HR SCS STORM OUTPUT	
CONTROLLED OUTFLOW	=111l/s
CONTROLLED HWL	=224.72m
EMERGENCY WEIR	=224.85m
EMERGENCY HWL	=224.95m
EMERGENCY OUTFLOW	=89l/s

AREA = 3.24ha
 25mm Q = 6 l/s
 2YR Q = 36 l/s
 100YR = 286 l/s

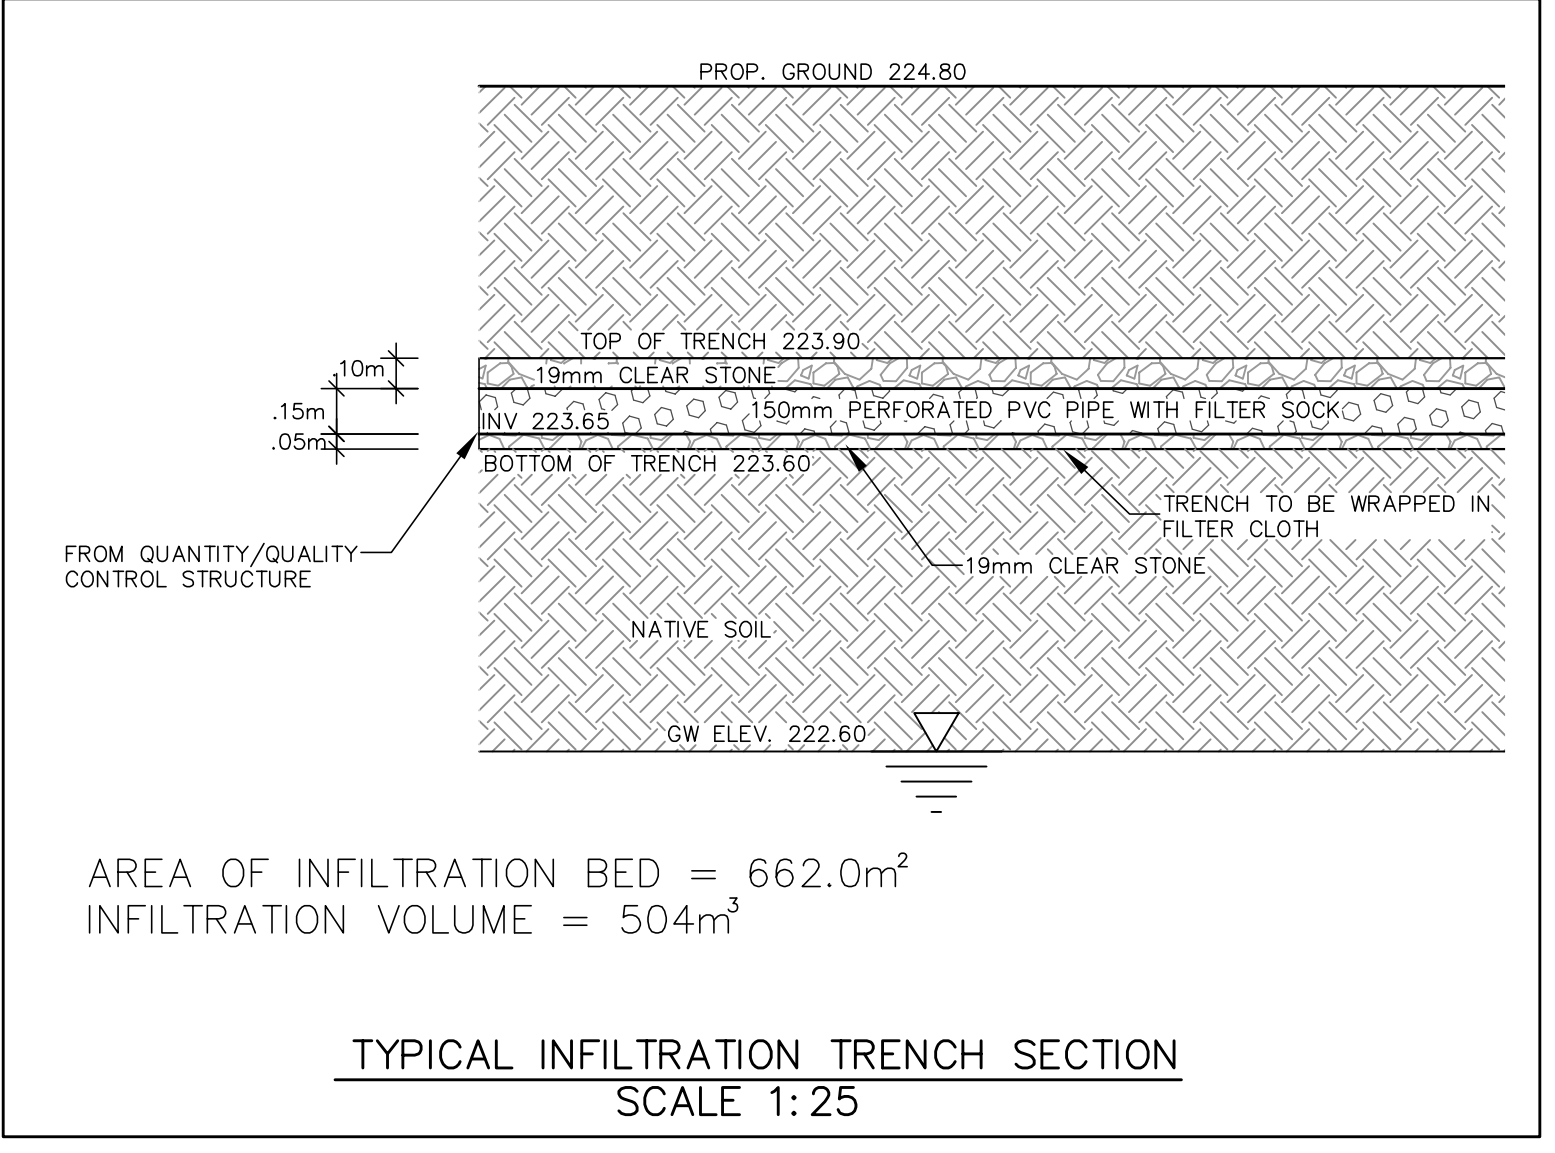

No.	Date	By	REVISIONS


 a.m.candaras associates inc.
 consulting engineers
 8551 Weston rd., suite 203
 Woodbridge ont. L4L 9R4
 905-850-8020 Fax 905-850-8099
 Email: civil@amcai.com

PROPOSED RESIDENTIAL SUBDIVISION

TOWN OF INNISFIL (GILFORD)
 SIMCOE COUNTY

SITE SERVICING, GRADING AND
 STORMWATER MANAGEMENT

SCALE: 1:500	DATE: SEPT 2019	PROJ No. 1848
DRAWN: N.A.C.	CHK'D: A.M.C.	PLAN No.
DESIGNED: A.M.C.	SHEET 3 OF 5	G3